


# SALT FORK EVENT CENTER - FACILITY ZONE GUIDE

Marketing overlay only - room names, chute location and final operating layout require Authority confirmation.

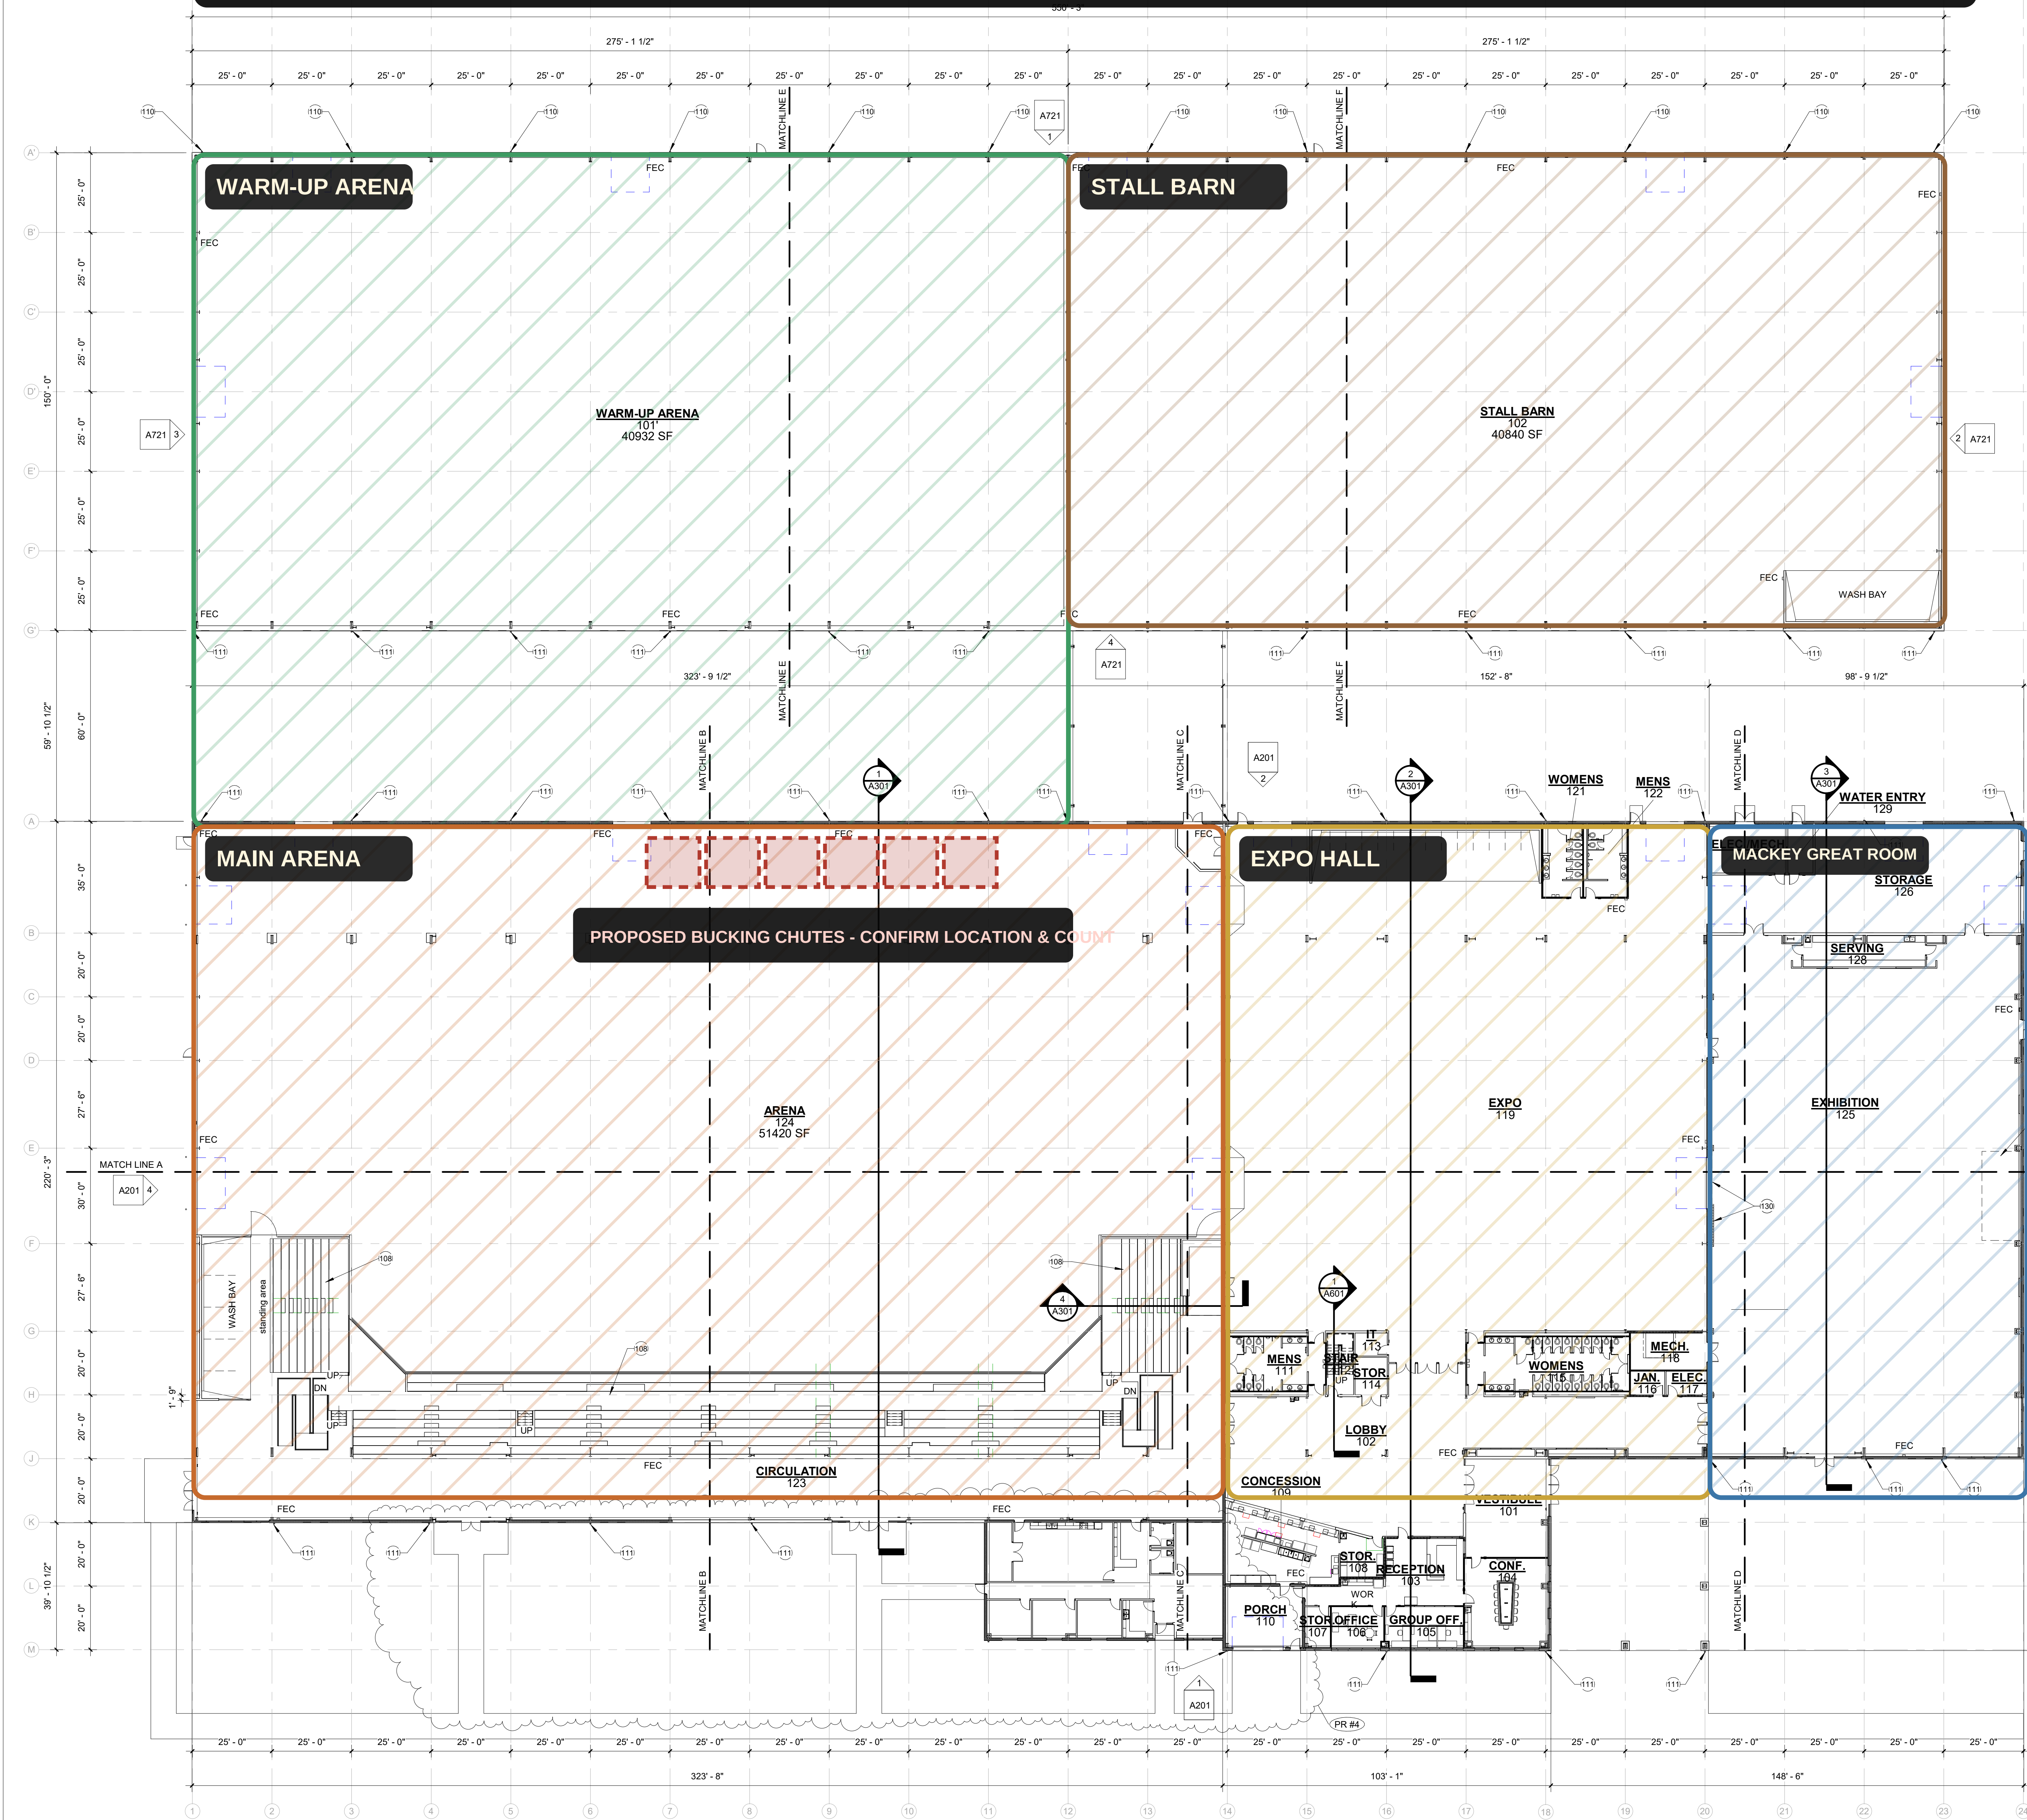

## GENERAL NOTES

- DO NOT SCALE DRAWINGS. FIELD VERIFY ALL DIMENSIONS. NOTIFY ARCHITECT IMMEDIATELY WHEN DISCREPANCIES ARE DISCOVERED.
- IT IS THE RESPONSIBILITY OF MECHANICAL AND ELECTRICAL SUBCONTRACTORS TO REVIEW ALL OF THE DRAWINGS INCLUDING ARCHITECTURAL FOR WORK UNDER THEIR RESPECTIVE DISCIPLINE. ROOF PLANS AND REFLECTED CEILING PLANS DESCRIBE MECHANICAL AND ELECTRICAL WORK. NO EXTRAS WILL BE ALLOWED FOR WORK SHOWN IN ANY PART OF THE DRAWINGS OR DESCRIBED IN ANY PART OF THE SPECIFICATIONS.
- PROVIDE GYPSUM WALL BOARD CONTROL JOINT FLOOR TO CEILING AT 30'-0" O.C. MAX. FOR WALL PARTITIONS EXCEEDING 30'-0" IN LENGTH. WHERE OPENINGS OCCUR FROM THE CORNER OF HEAD AND JAMB TO CEILING UNLESS OTHERWISE NOTED.


## MEETING REVIEW ITEMS

- Confirm Mackey Great Room mapping to the Exhibition area.
- Confirm bucking-chute location, orientation and final count.
- Confirm which zones should be shaded on the public web plan.
- Supply three window-view photos: Mackey Great Room, Expo Hall and Main Arena.
- Reconcile drawing areas with current published square footage.

## KEYED NOTES

- |     |   |
|-----|---|
| 108 | METAL BLEACHER SYSTEM - SEE SPECIFICATION.   |
| 110 | PRE-FINISHED METAL DOWN SPOUT WITH CONCRETE SPLASH BLOCKS AT DISCHARGE. COLOR TO BE SELECTED BY ARCHITECT TO COORDINATE WITH SIDING PANEL COLOR.                                         |
| 111 | PRE-FINISHED METAL DOWN SPOUTS. PROVIDE BOOT CONNECTION TO BELOW GRADE STORM DRAIN PIPING AT GRADE - SEE CIVIL. COLOR TO BE SELECTED BY ARCHITECT TO COORDINATE WITH SIDING PANEL COLOR. |
| 130 | 17'-0" x 45'-0" CURTAIN WITH SUPPORT ROD AT 17'-0" A.F.F. SEE SPECIFICATION.   |
| 131 | PORTABLE STAGE AND STAIRS BY OWNER.   |

## KEY PLAN

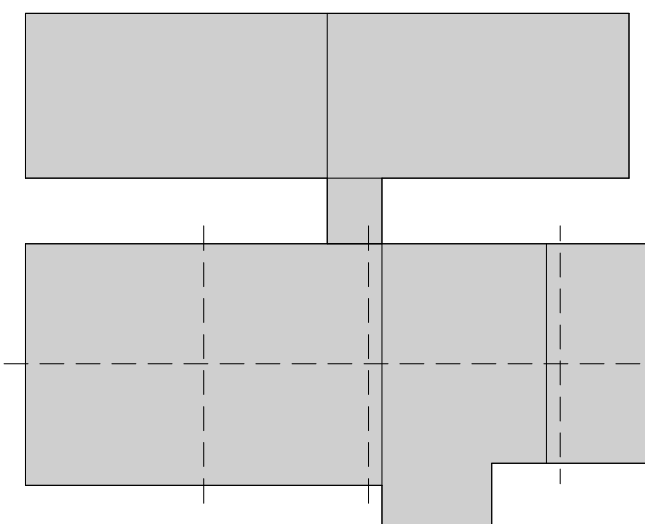

**Priefert**  
Complex Designs  
2630 S. JEFFERSON MT. PLEASANT, TEXAS 75455  
(PHONE) 1-800-527-8616 (FAX) 940-755-3530

## DESIGN TEAM:

**Design Coordinator, Structural Engineer, Livestock & Fairground Consulting**

Priefert Complex Designs, LLC  
P.O. Box 1540  
Mount Pleasant, TX 75456  
903-572-1741  
gcavert@priefert.com  
jboone@priefert.com  
Glen Calvert, P.E.  
Jeffrey Boone

## Design & Production Architect

Stasis Design P.C.  
2232 Dell Range Blvd., #303  
Cheyenne, WY 82009  
307-632-3144  
josh@stasisdesignwyo.com  
keith@stasisdesignwyo.com  
Josh Schmidt, AIA  
Keith Forbes

## Mechanical / Electrical / Plumbing Engineering

Salas O'Brien, LLC  
2600 Van Buren, Ste. 2635  
Norman, OK 73072  
405-364-9926  
Art.Lantagne@salasobrien.com  
dylan.watz@salasobrien.com  
Art Lantagne  
Dylan Watz

## Civil Engineering

Holtzen Engineering Group  
302 N. Independence, Ste. 100  
Enid, OK 73701  
580-233-8533  
seh@holtzenengineering.com  
Scott Holtzen, P.E., S.E.

## Landscape Architect

Norris Design  
44 East 10th Street  
Tulsa, OK 74119  
918-553-4003  
jorkey@norris-design.com

John Birkey, PLA, ASLA

## OWNERSHIP OF DOCUMENTS:

This document and the ideas and designs incorporated herein, as an instrument of professional service, is the property of Stasis Design P.C. Stasis Design P.C. are the author of this document and retain all common law, statutory and other reserved rights, including copyright. This document is not to be used, in whole or part, for any other project without the written authorization of Stasis Design P.C.

## PROJECT INFORMATION

**ALVA ARENA**

## CLIENT INFORMATION

**ALVA ARENA AUTHORITY**  
P.O. BOX 359  
Alva, OK 73717  
Contact person:  
Mrs. Janet Cunningham, Mr. Mike Hood,  
Mr. Darren Slater

PROJECT #: F-5530

PLOTTED ON: 1/20/2025 12:22:59 PM

ISSUE DATE

DD SUBMITTAL 4/11/2024

90% CD SUBMITTAL 5/13/2024

FOR BID & CONSTR. 06/06/2024

ADDENDUM #2 06/20/2024

PR #4 County Addition 01/17/2025

## OVERALL FLOOR PLAN

**A100**

1 OVERALL FLOOR PLAN  
3/64" = 1'-0"